


PLAT OF SURVEY FOR

TALIESIN ARCHITECTS
SCOTTSDALE, ARIZONA 85261-4430
(602)860-2700

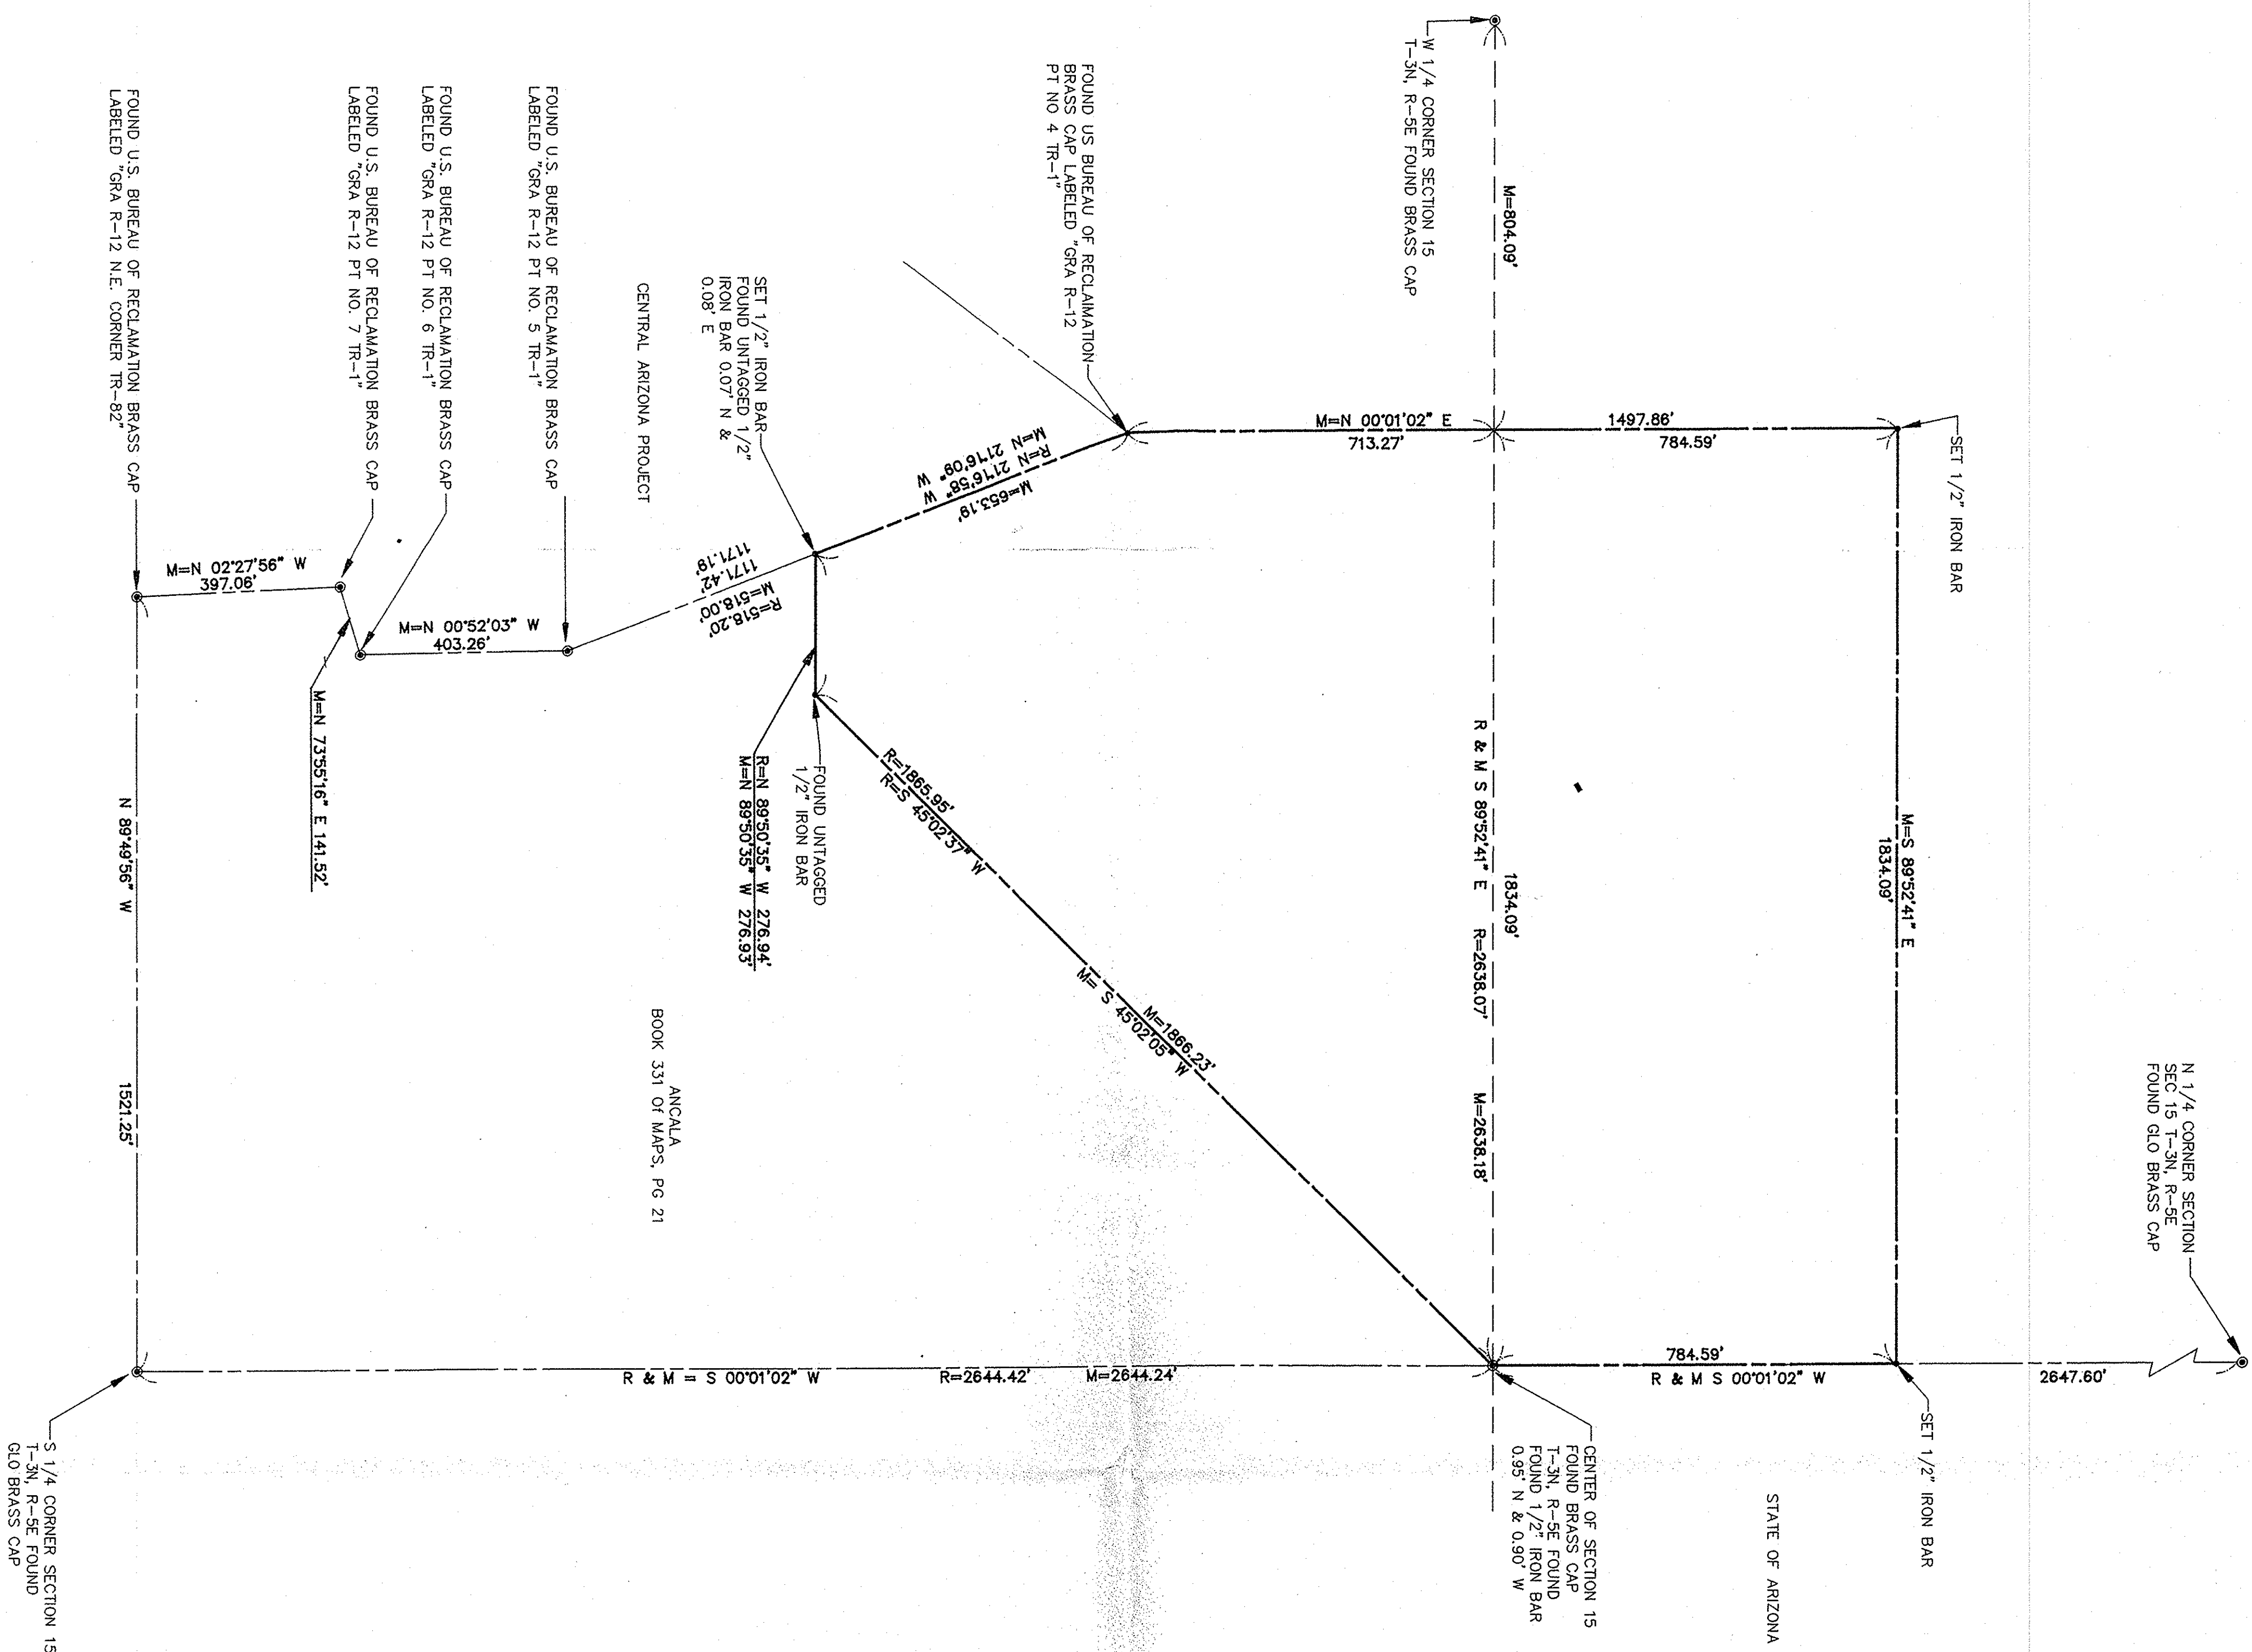

LEGAL DESCRIPTION:
That portion of the Northwest and Southwest quarters of Section 15, Township 3 North, Range 5 East of the Gila and Salt River Base and Meridian, Maricopa County, Arizona, more particularly described as follows:

Beginning at the monumented Northeast corner of said Southwest quarter, said point recorded as center of section and subdivision corner of ANCALA, a subdivision recorded in Book 331 of Maps, Page 21, Maricopa County Records; thence South 89°52'41\"/>

TITLE SEARCH NOTE:
The information shown hereon was compiled without benefit of a Title Search and therefore does not necessarily reflect the true condition of the premises with respect to easements, rights-of-way, agreements, etc. of public records.

CERTIFICATION:
I hereby certify the above described property was surveyed under my direction on the date shown and this Plat of Survey is a true and correct representation thereof to the best of my knowledge.
Name: Christopher E. Aulerich, 1982 Date: 9/05/93
Reg. No.

DIN#37798-1

BA	
DATE: 0-5-93	DRAWN BY: TALIESIN ARCHITECTS
SCALE: 1\"/>	